


Multicentro Entel Ventura Mall

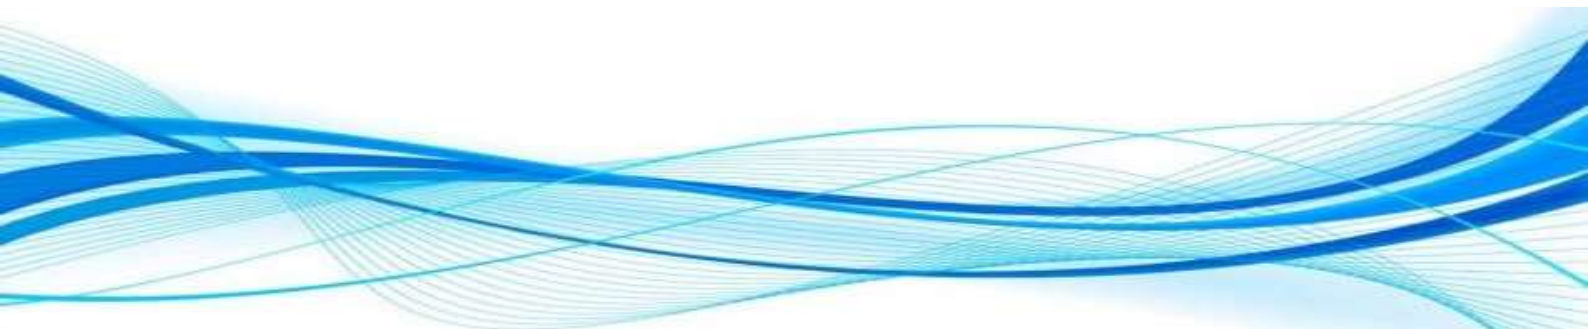


Todos somos Entel




Multicentro Entel Ventura Mall



Planta General

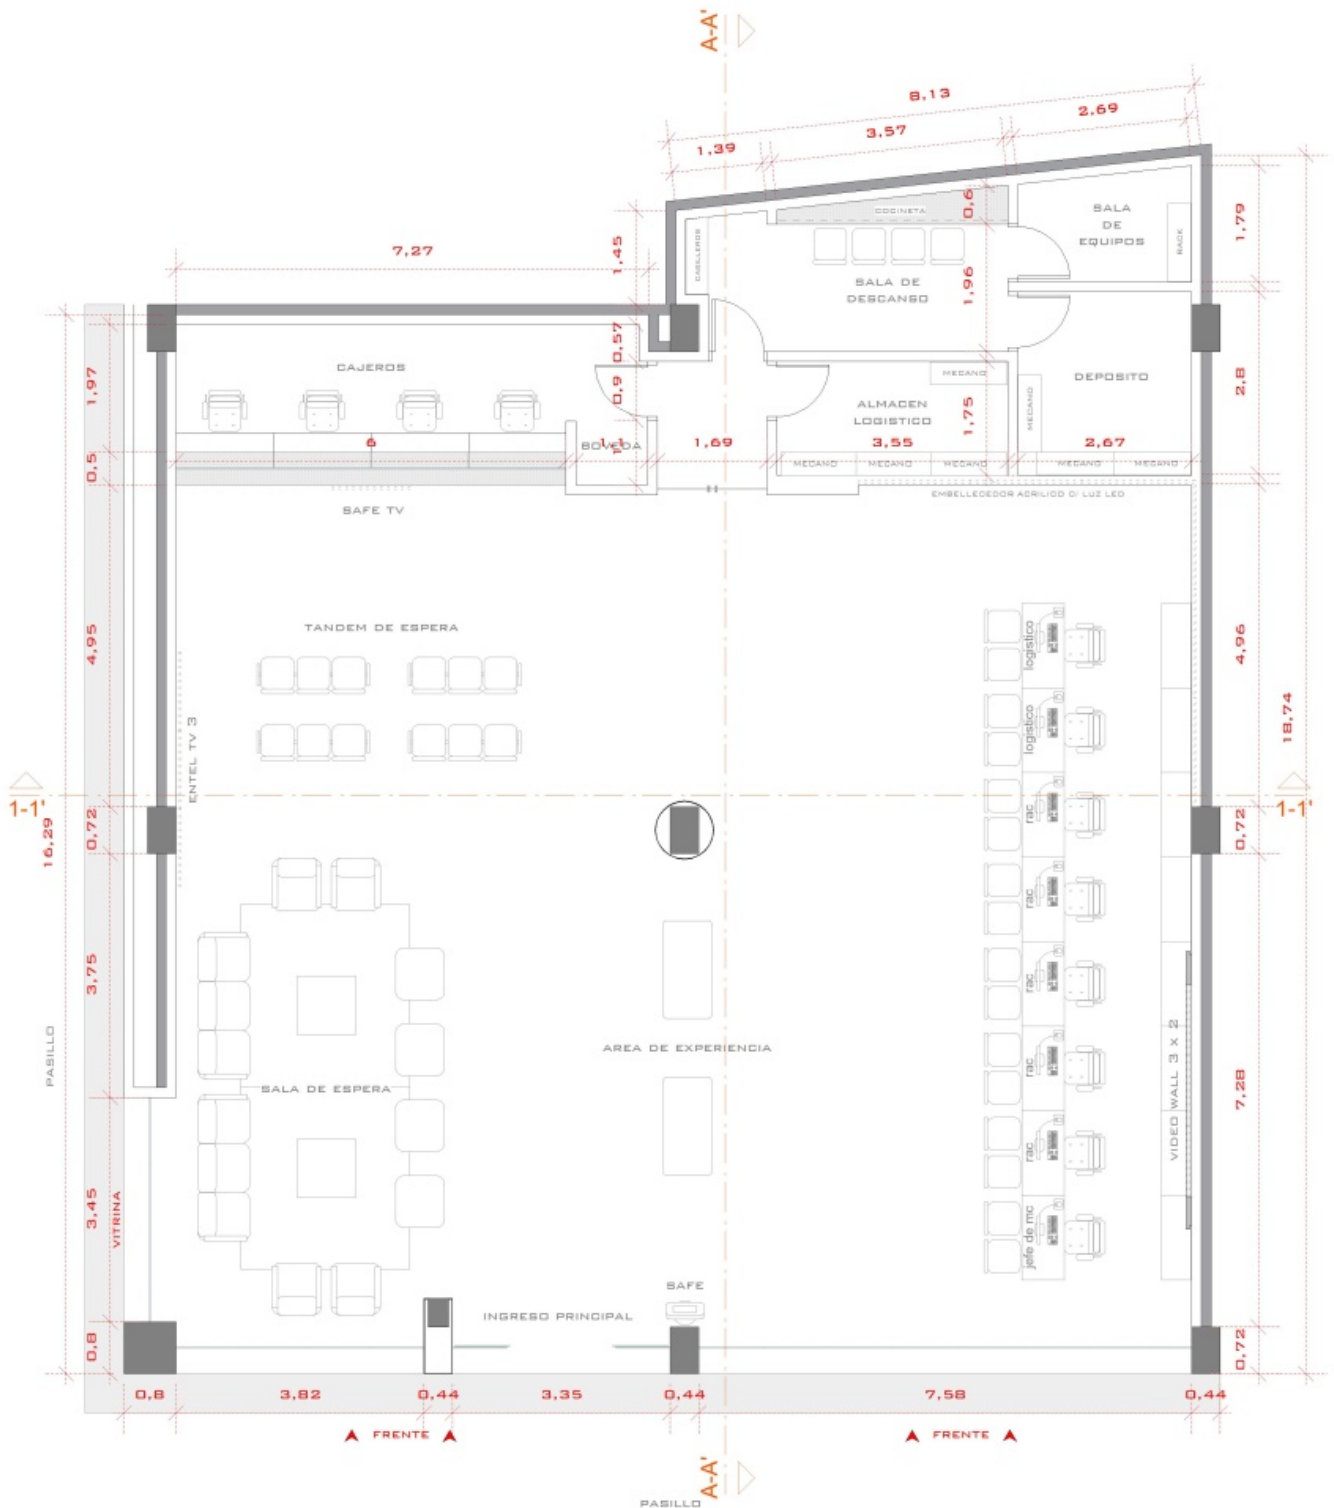


Planta de Piso

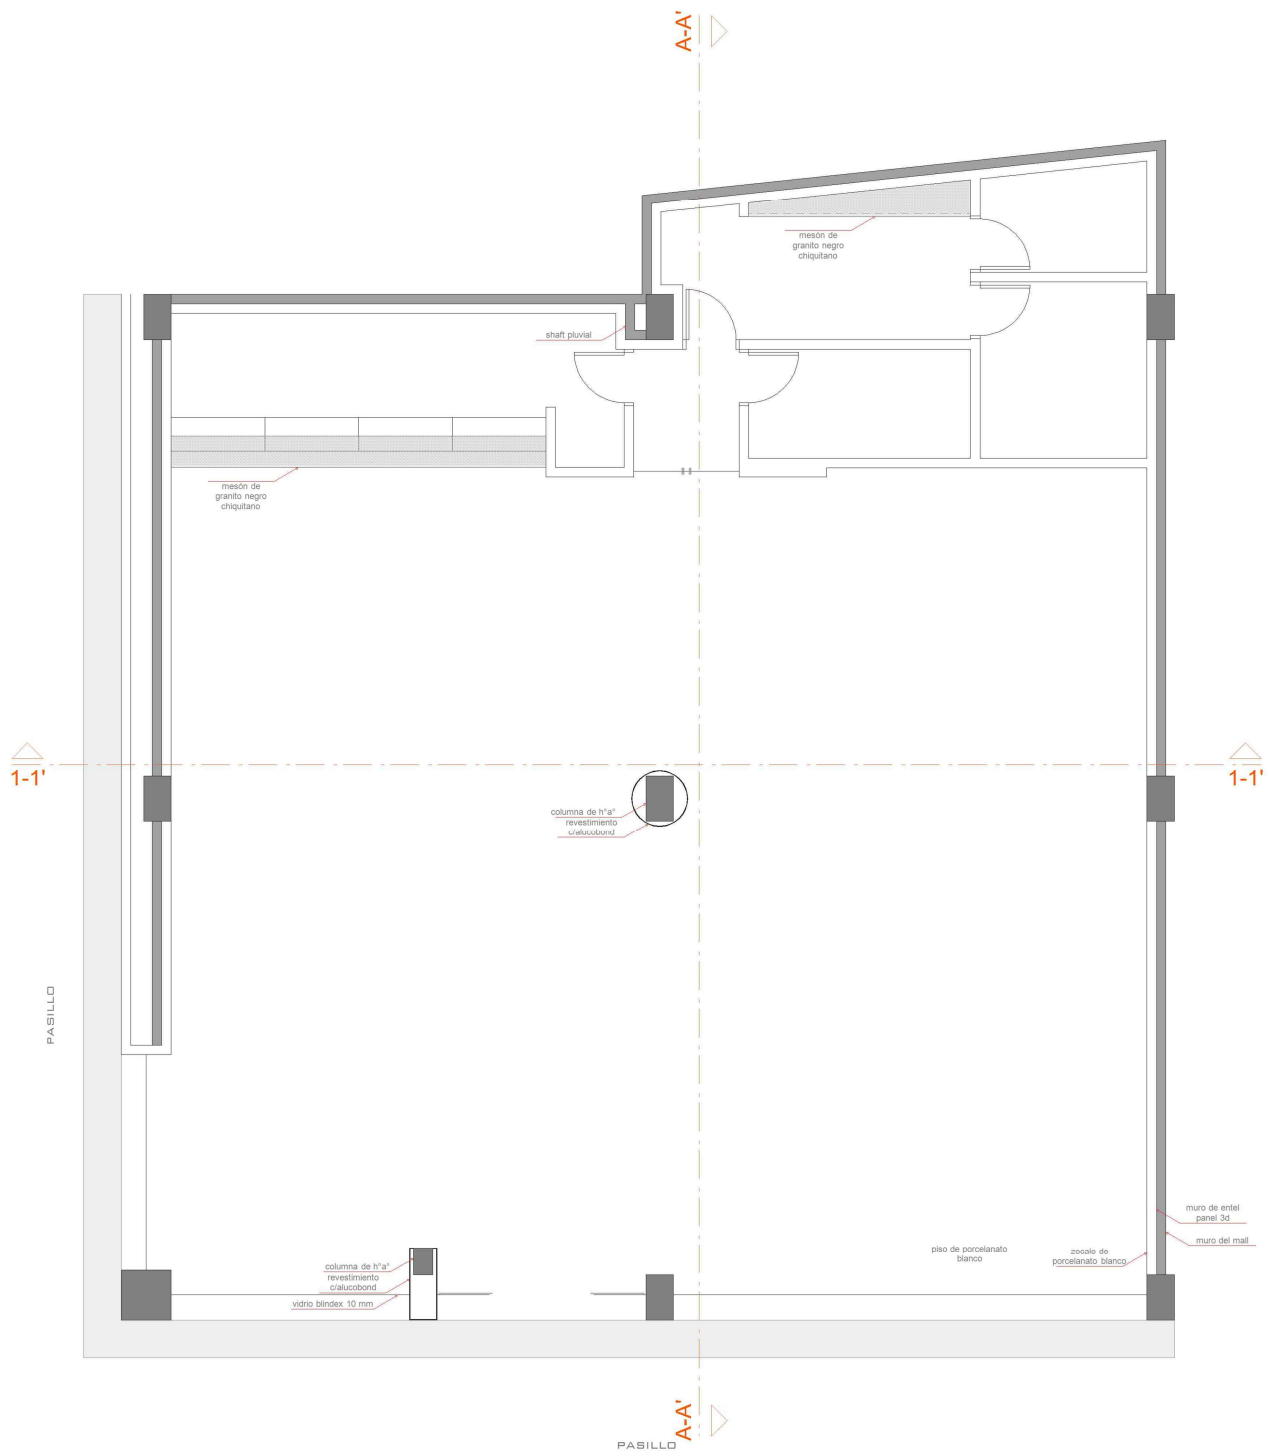


Plano de Cortes

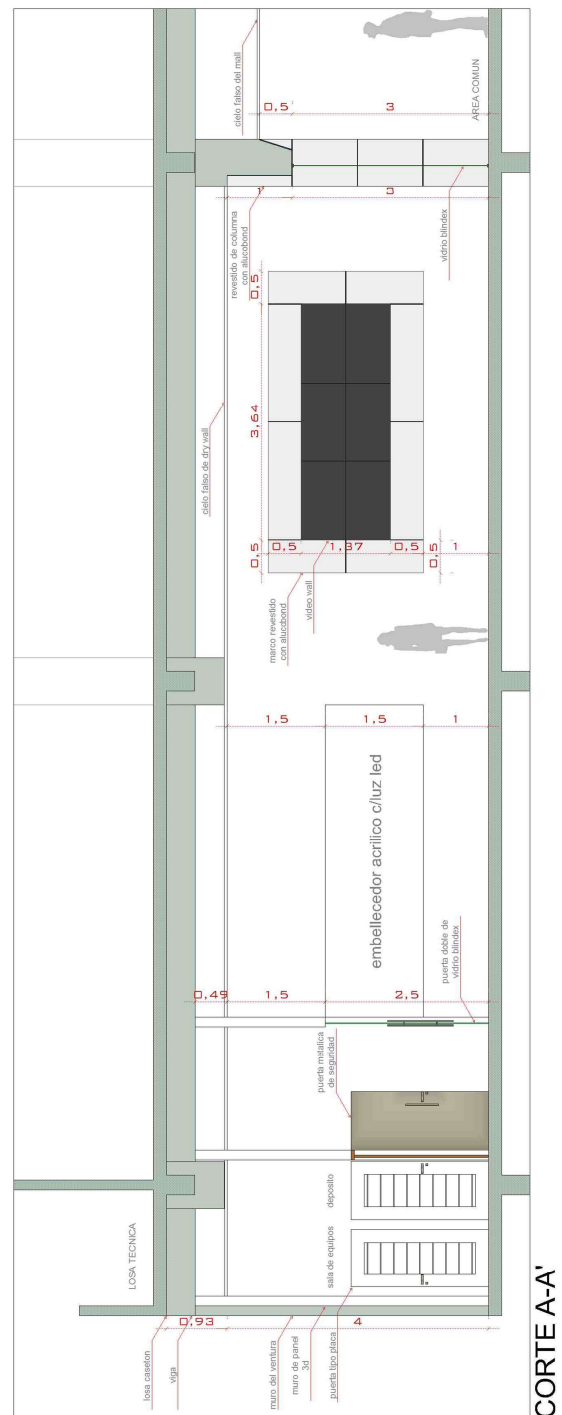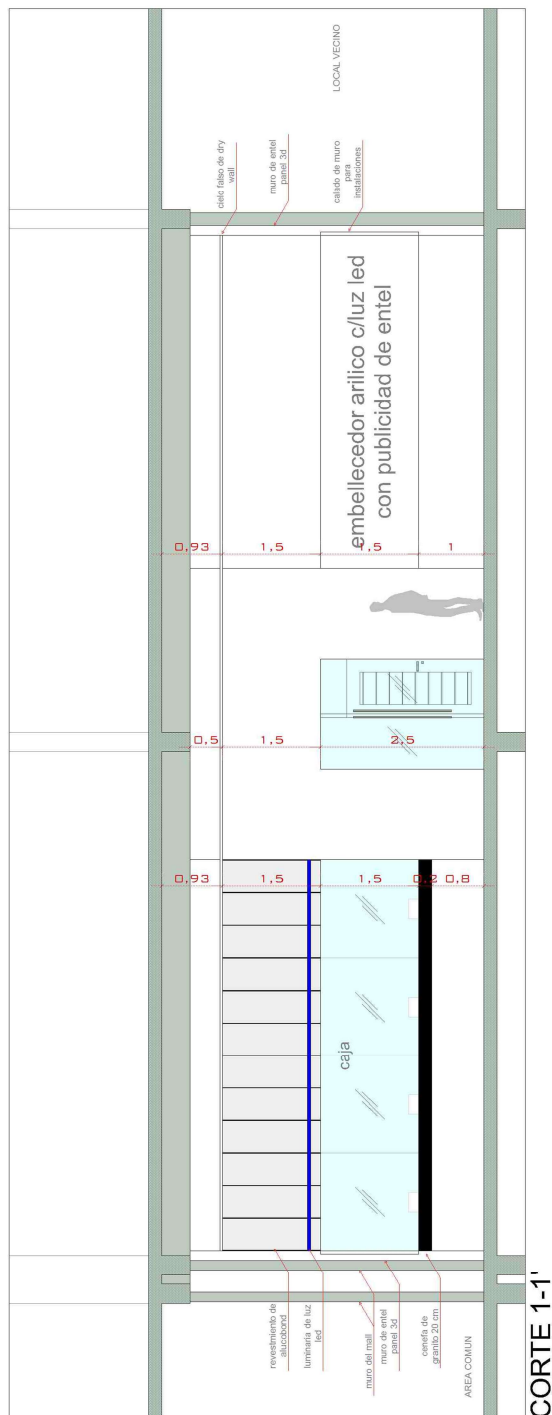

Plano de Fachadas

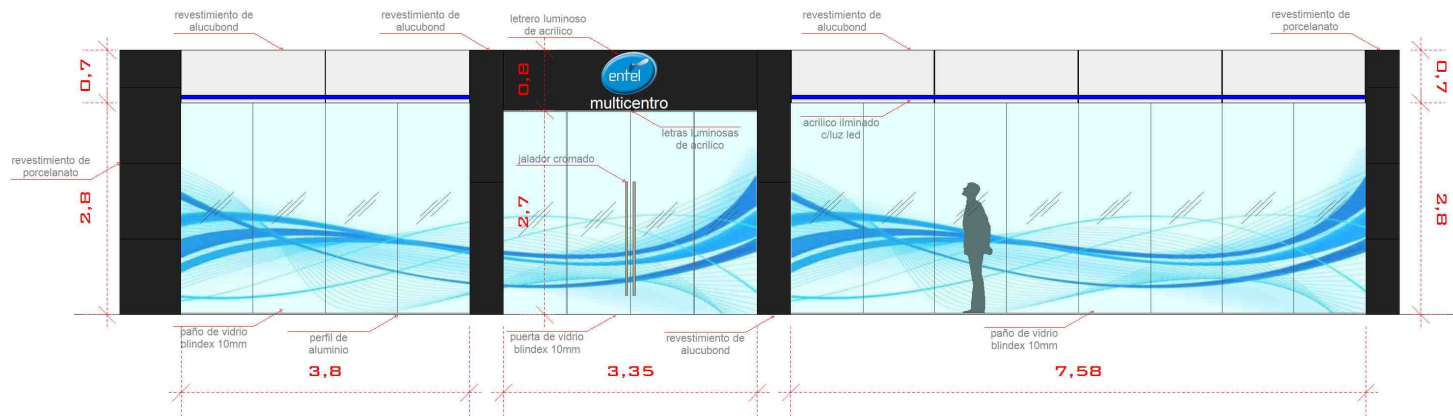


Fachada Frontal

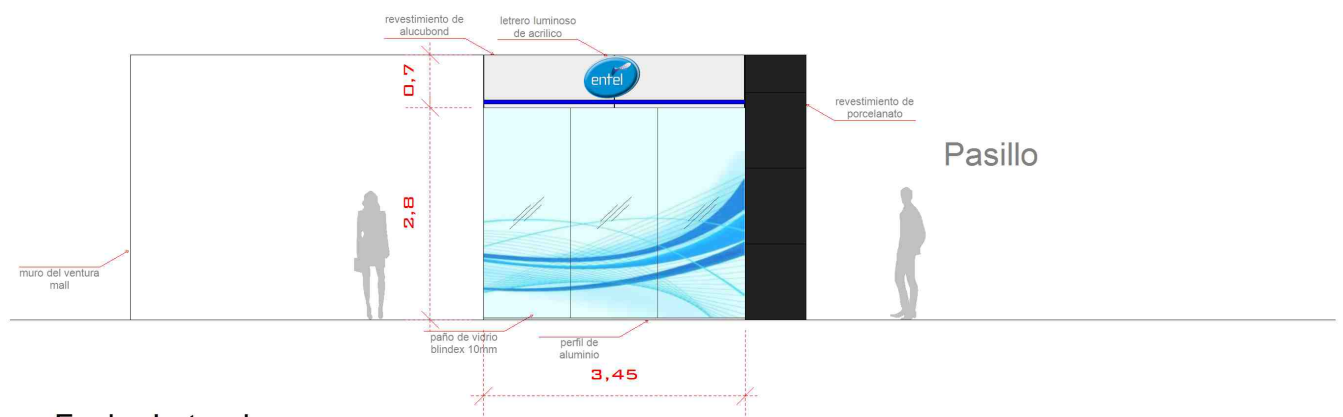


Fachada Lateral

Multicentro Entel Ventura Mall

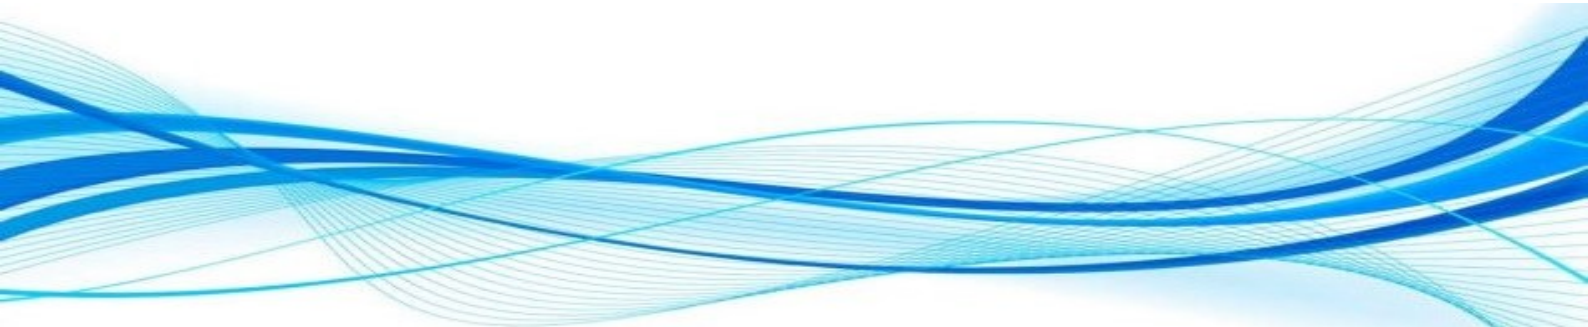


Multicentro Entel Ventura Mall

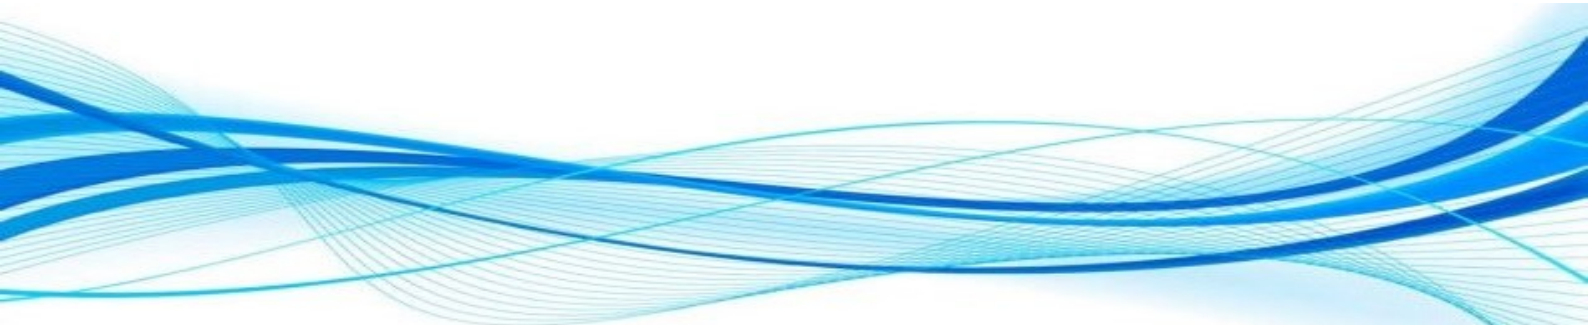

Multicentro Entel Ventura Mall



Multicentro Entel Ventura Mall

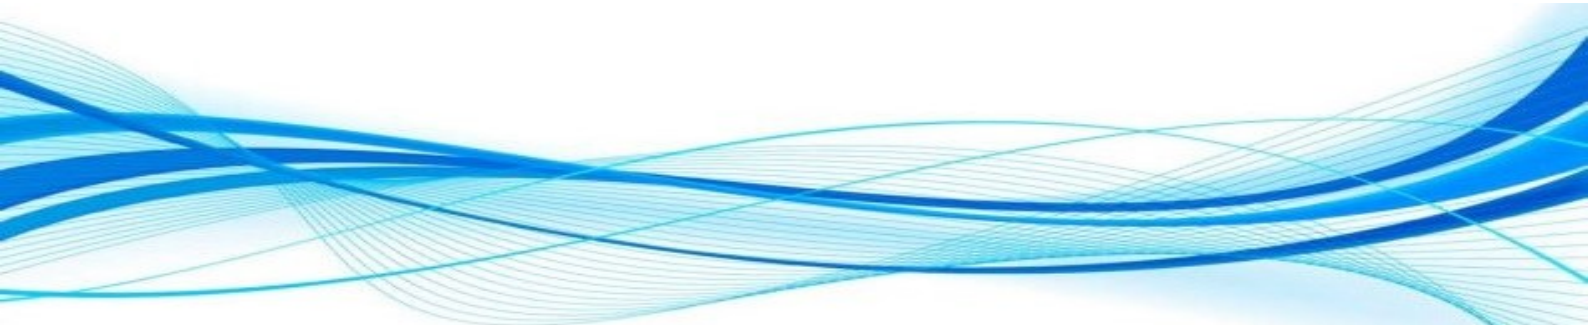

Multicentro Entel Ventura Mall

