


CORTE 1-1'

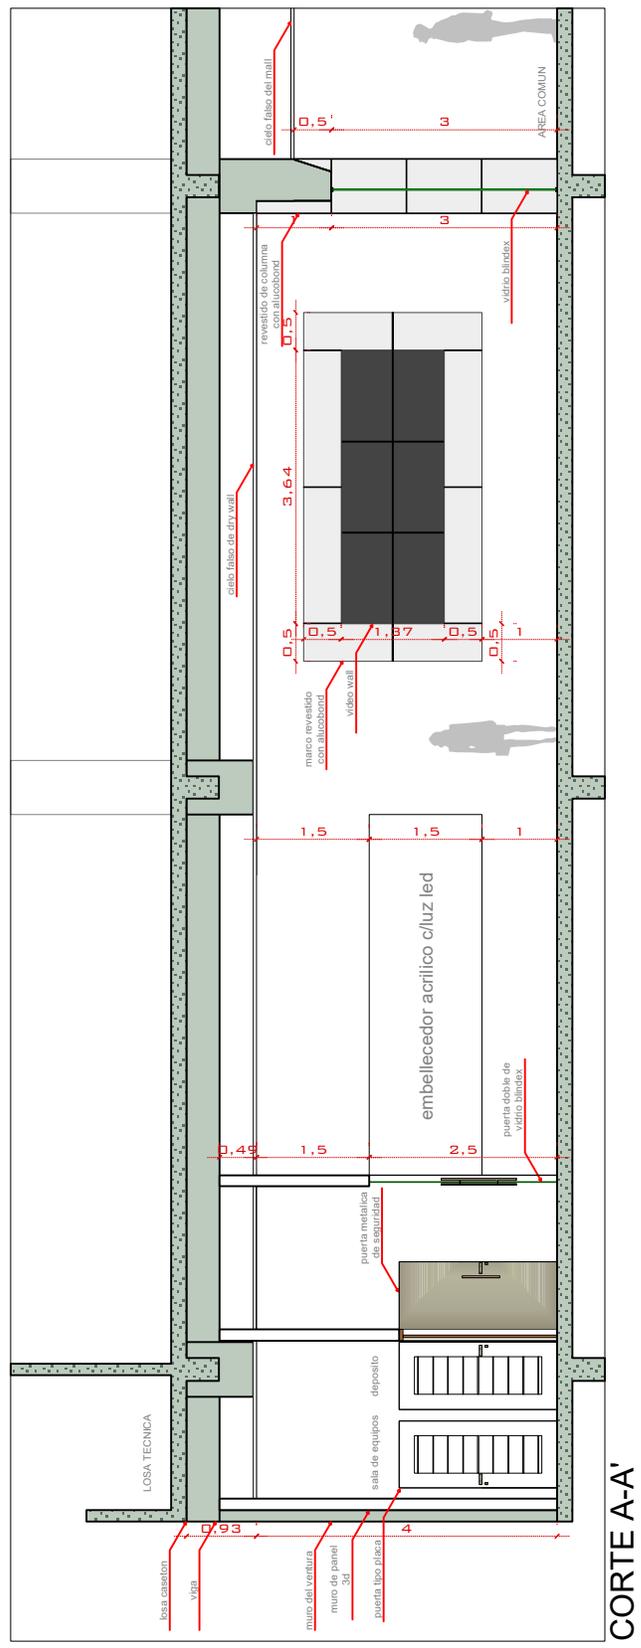

CORTE A-A'